



VILLA COYABA A CONDOMINIUM

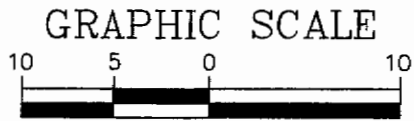

(IN FEET)
1 INCH = 10 FEET

LEGEND:

= LIMITED COMMON ELEMENT

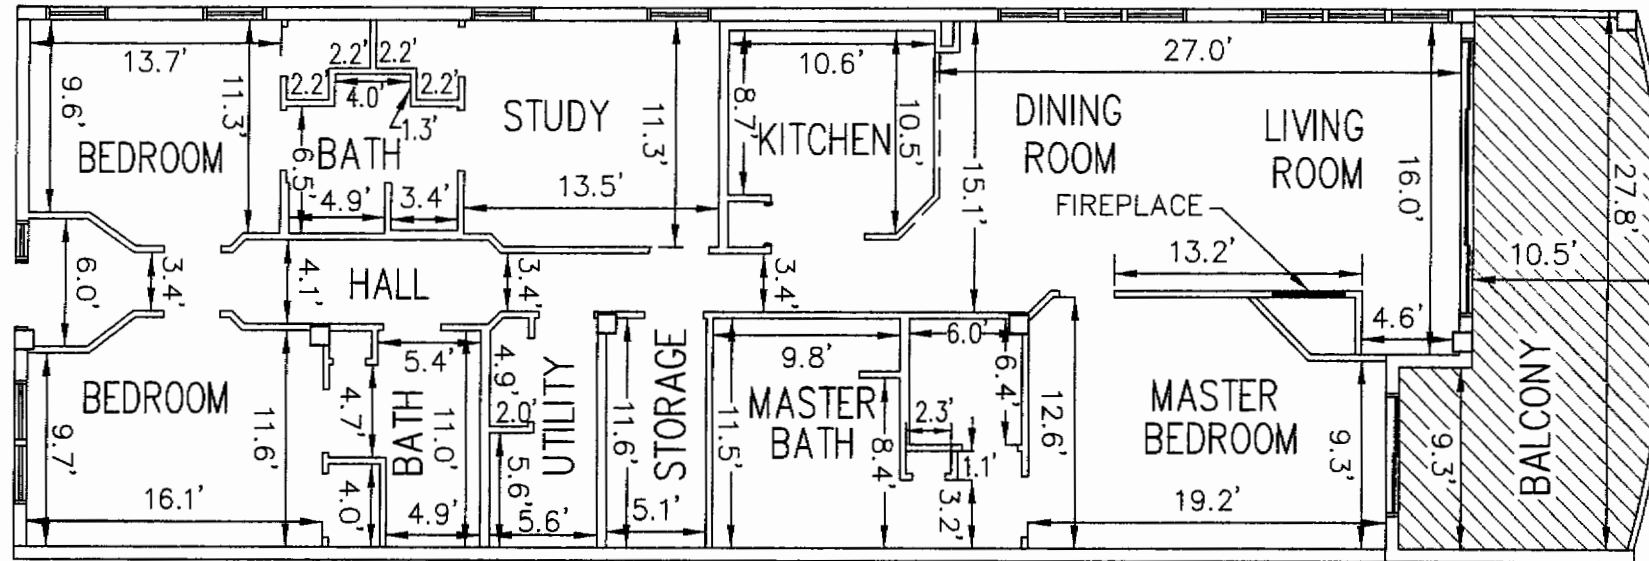


NOTE:
THIS TYPICAL UNIT DEPICTS
A FIREPLACE. SEE
INDIVIDUAL FLOOR PLANS
FOR AVAILABILITY.

UNIT NO.'S
201, 301, 401

NOTE:
UNIT DIMENSIONS SHOWN
HEREON MAY VARY 0.10±

TYPICAL UNIT "A-2" (RIGHT)

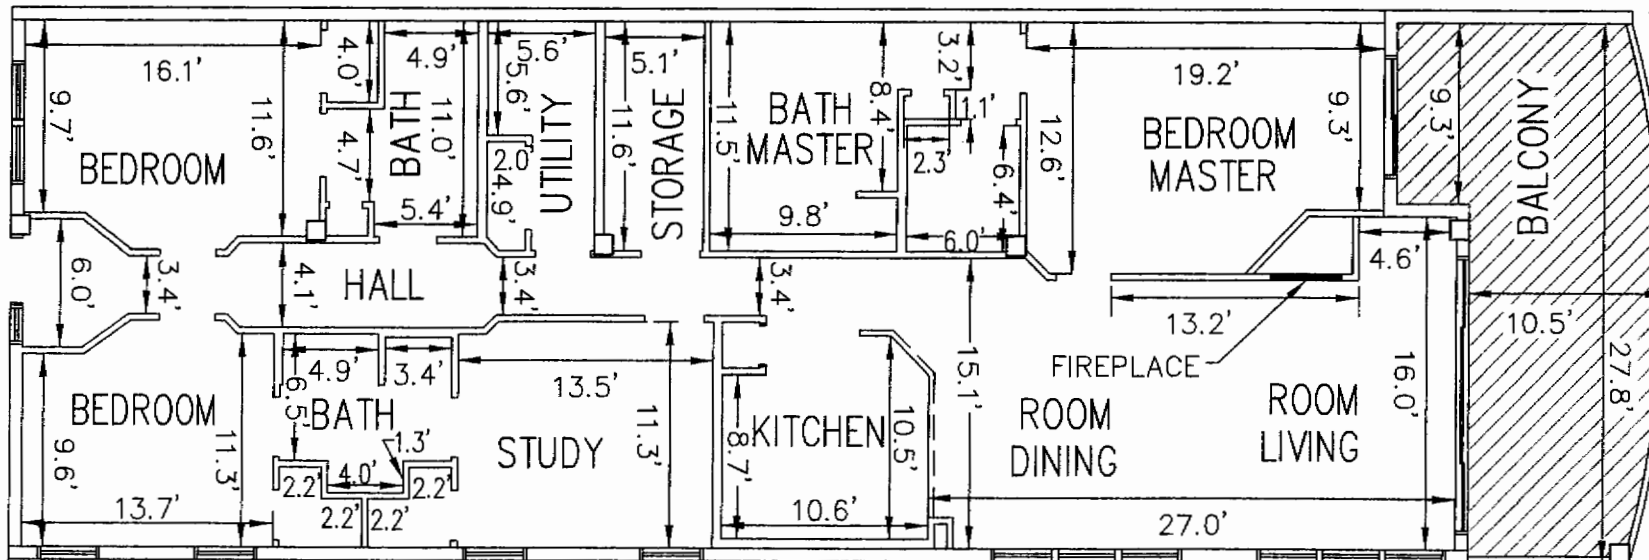

NOTE:
THIS TYPICAL UNIT DEPICTS
A FIREPLACE. SEE
INDIVIDUAL FLOOR PLANS
FOR AVAILABILITY.

UNIT NO.'S
209, 309, 408

TYPICAL UNIT "A-2" (LEFT)