



VILLA COYABA A CONDOMINIUM

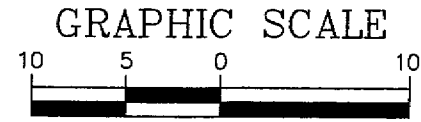

(IN FEET)
1 INCH = 10 FEET

LEGEND:

= LIMITED COMMON ELEMENT

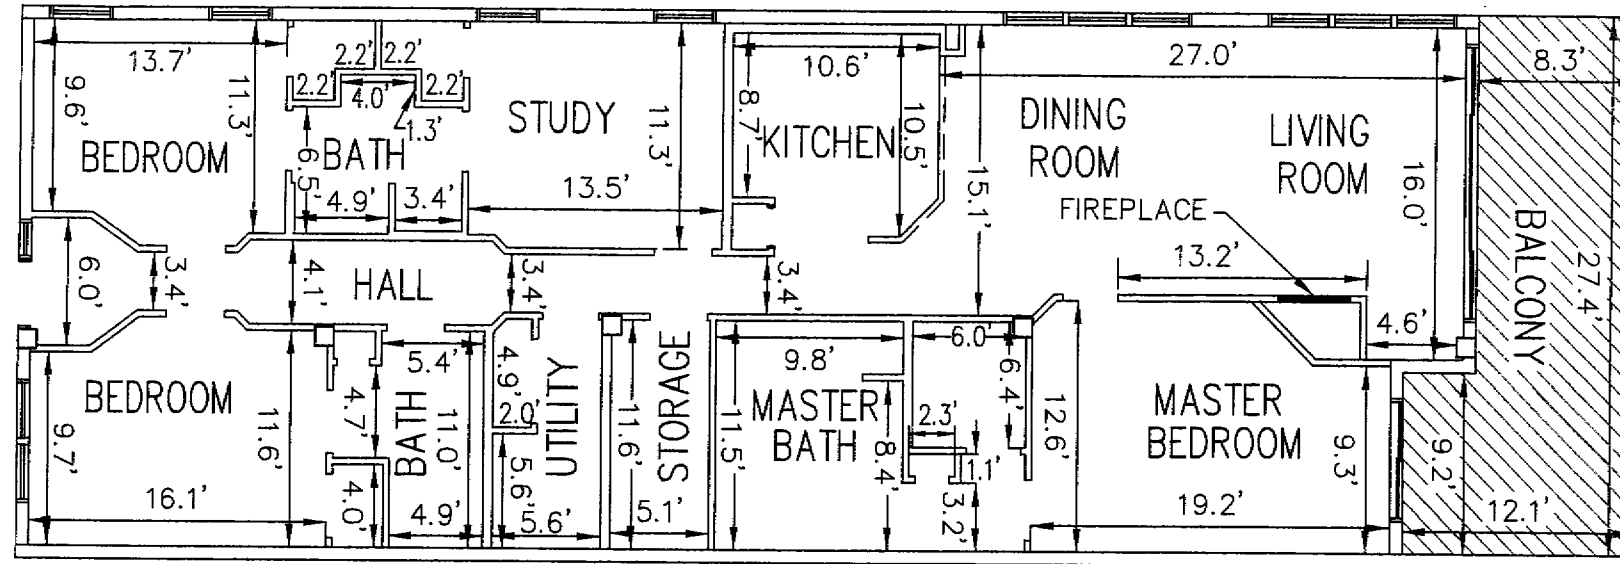


NOTE:
THIS TYPICAL UNIT DEPICTS
A FIREPLACE. SEE
INDIVIDUAL FLOOR PLANS
FOR AVAILABILITY.

UNIT NO. 101

NOTE:
UNIT DIMENSIONS SHOWN
HEREON MAY VARY 0.10±

TYPICAL UNIT "A" (RIGHT)

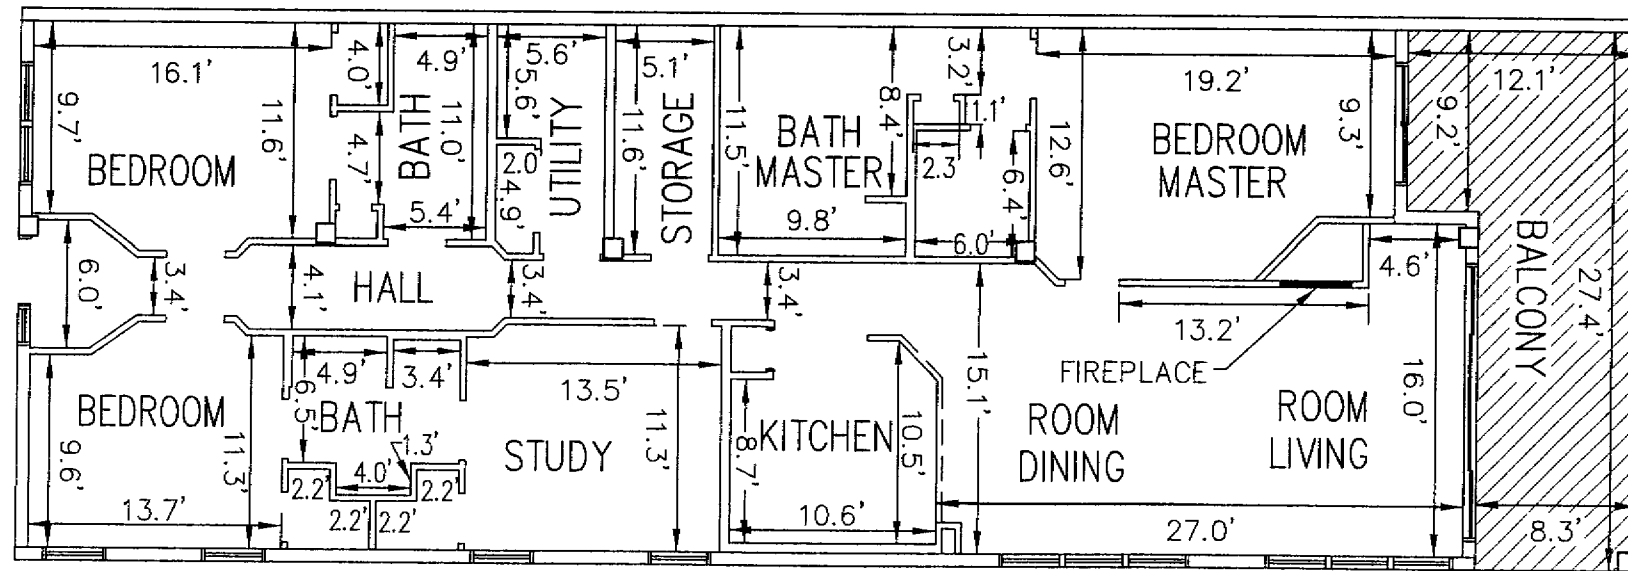

NOTE:
THIS TYPICAL UNIT DEPICTS
A FIREPLACE. SEE
INDIVIDUAL FLOOR PLANS
FOR AVAILABILITY.

UNIT NO. 108

TYPICAL UNIT "A" (LEFT)